



REG	STATE	PROJECT	SHEET NO.	TOTAL SHEETS

GENERAL NOTES

1. Furrow ditches may be used at locations other than at the top of cuts, but will be of the same general shape and dimensions.
2. Embankment benching will not be measured for payment.
3. Slope serrating will not be measured for payment.

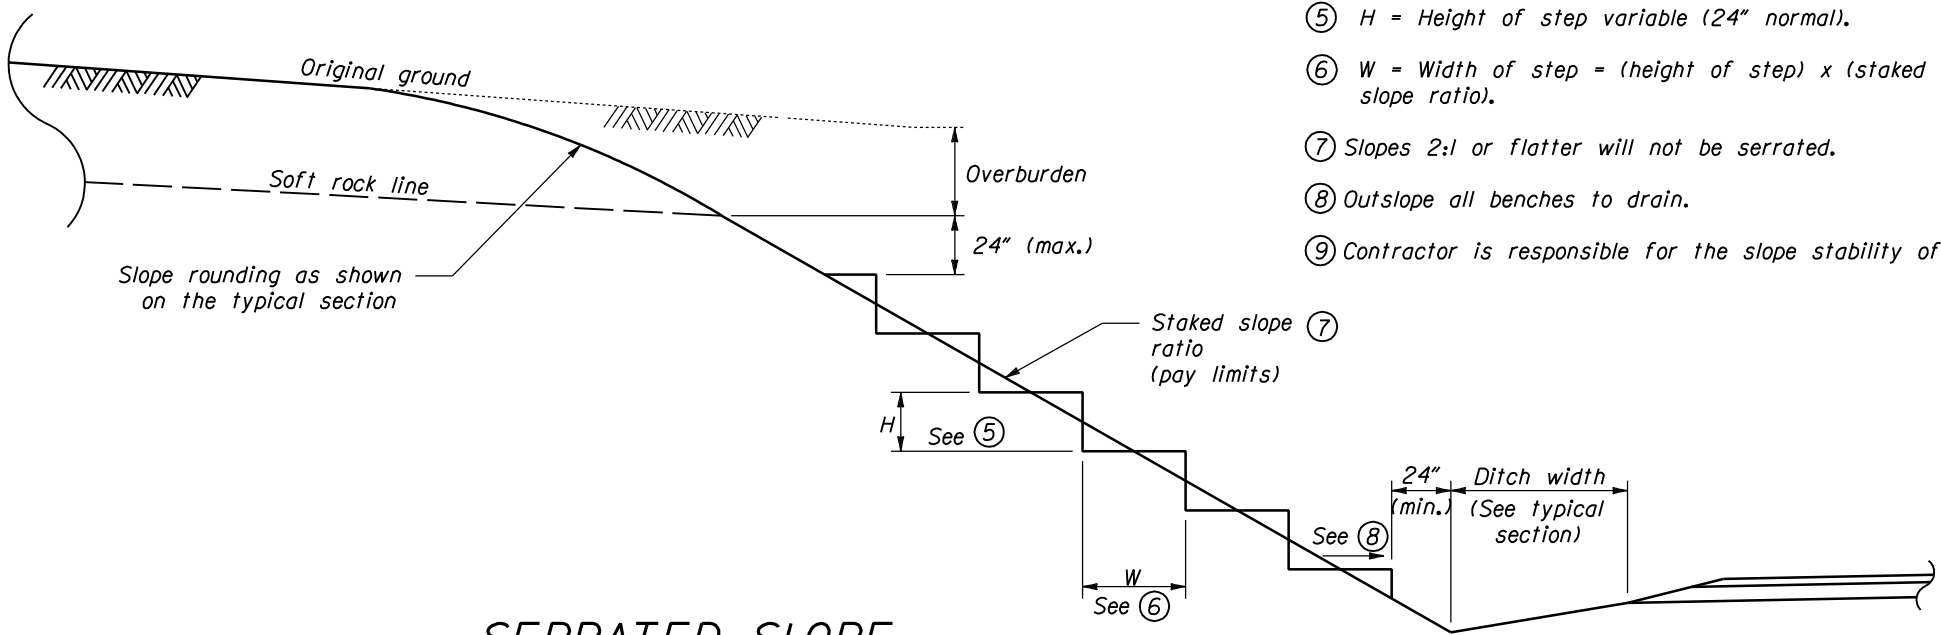


SERRATED SLOPE

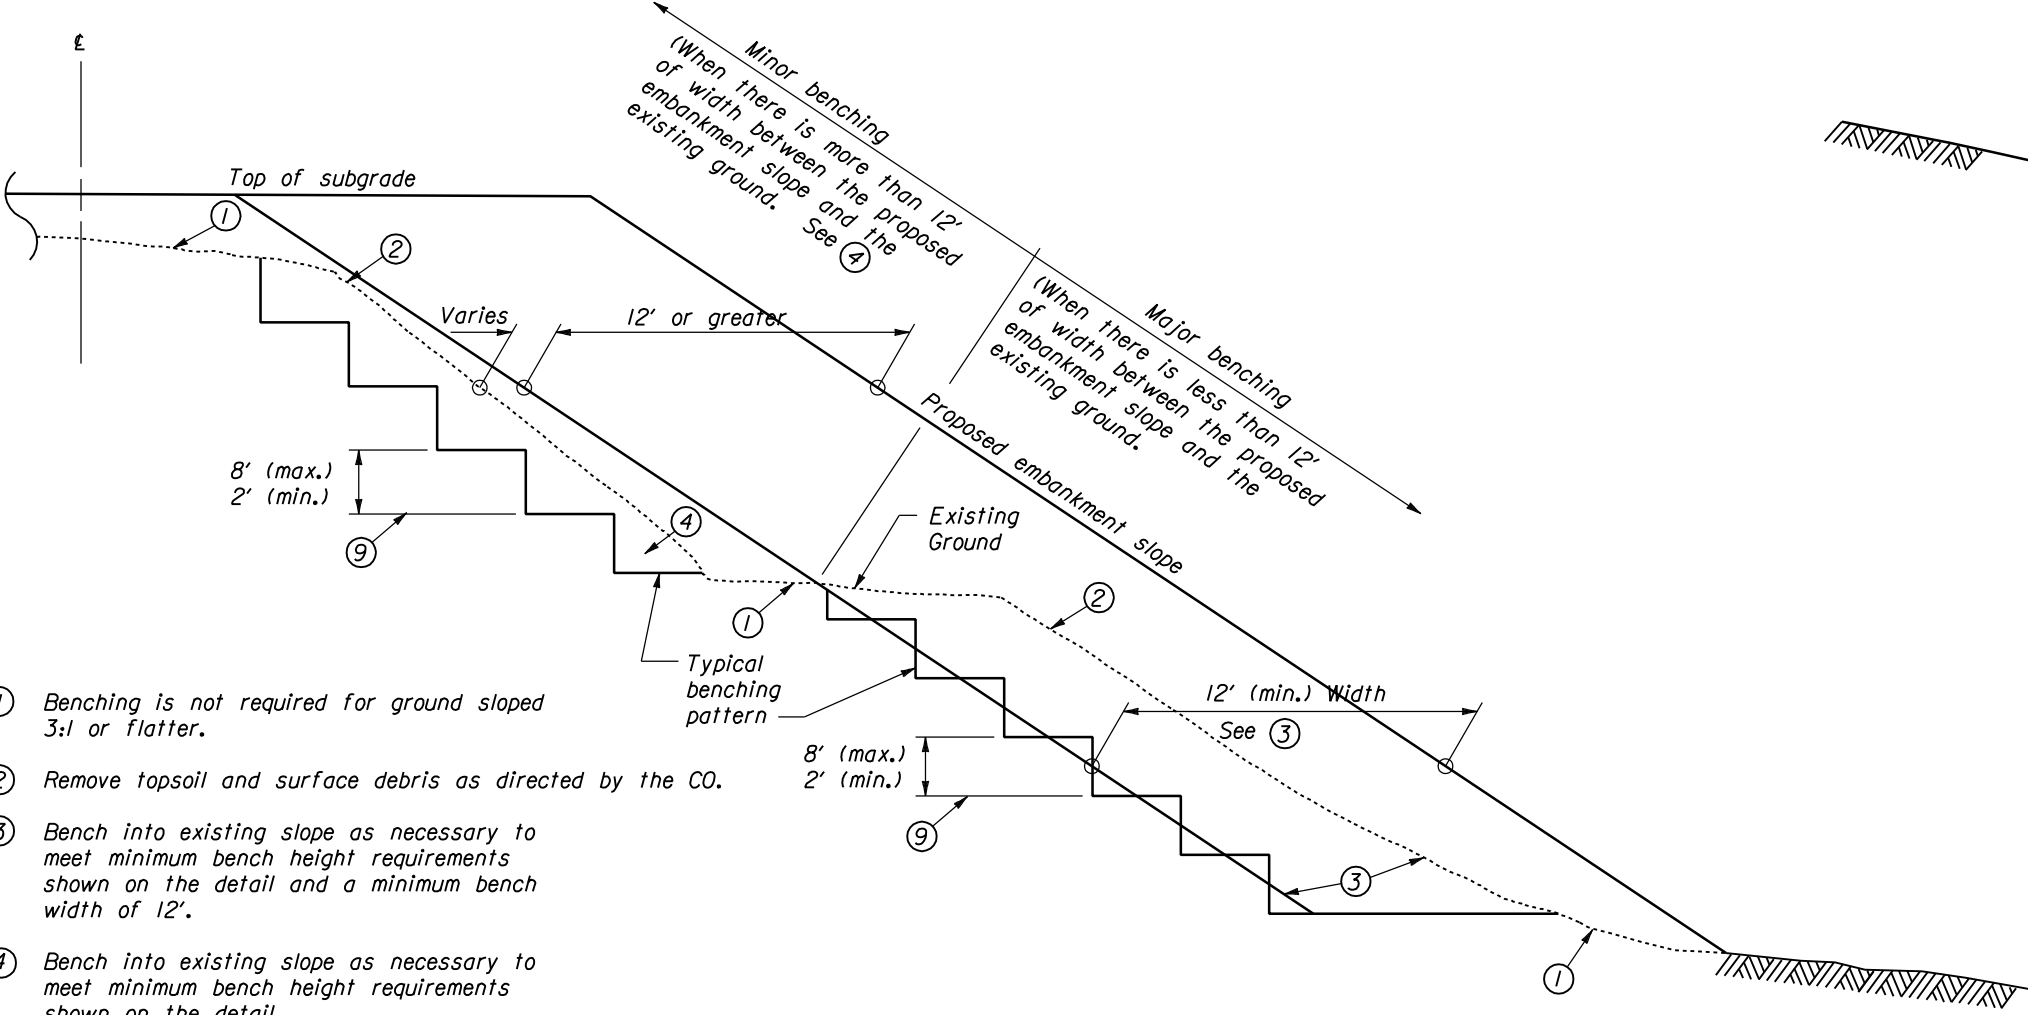

- ① Benching is not required for ground sloped 3:1 or flatter.
- ② Remove topsoil and surface debris as directed by the CO.
- ③ Bench into existing slope as necessary to meet minimum bench height requirements shown on the detail and a minimum bench width of 12'.
- ④ Bench into existing slope as necessary to meet minimum bench height requirements shown on the detail.

EMBANKMENT BENCHING

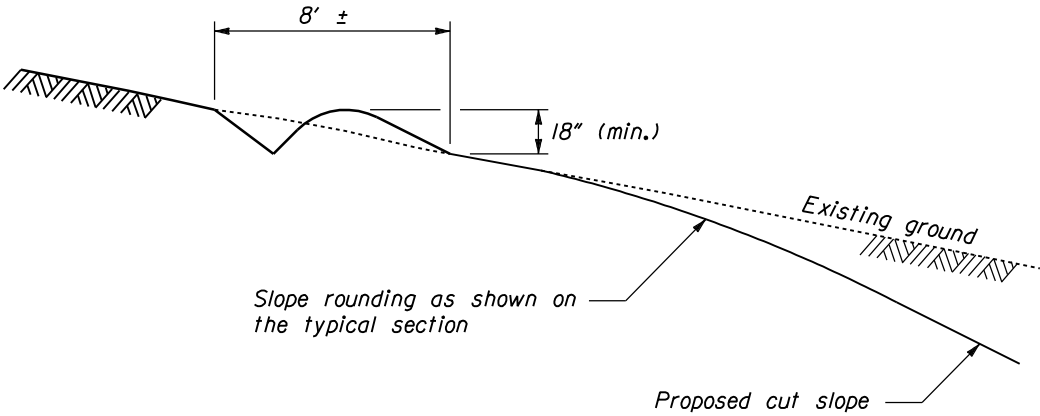

FURROW DITCH

NO SCALE

U.S. DEPARTMENT OF TRANSPORTATION FEDERAL HIGHWAY ADMINISTRATION CENTRAL FEDERAL LANDS HIGHWAY DIVISION	
U.S. CUSTOMARY DETAIL EMBANKMENT BENCHING, SERRATED SLOPE, AND FURROW DITCH	
DETAIL APPROVED FOR USE 07/2004	DETAIL
REVISED:	C204-50